



 FIRE DOORS

 RISER DOORS

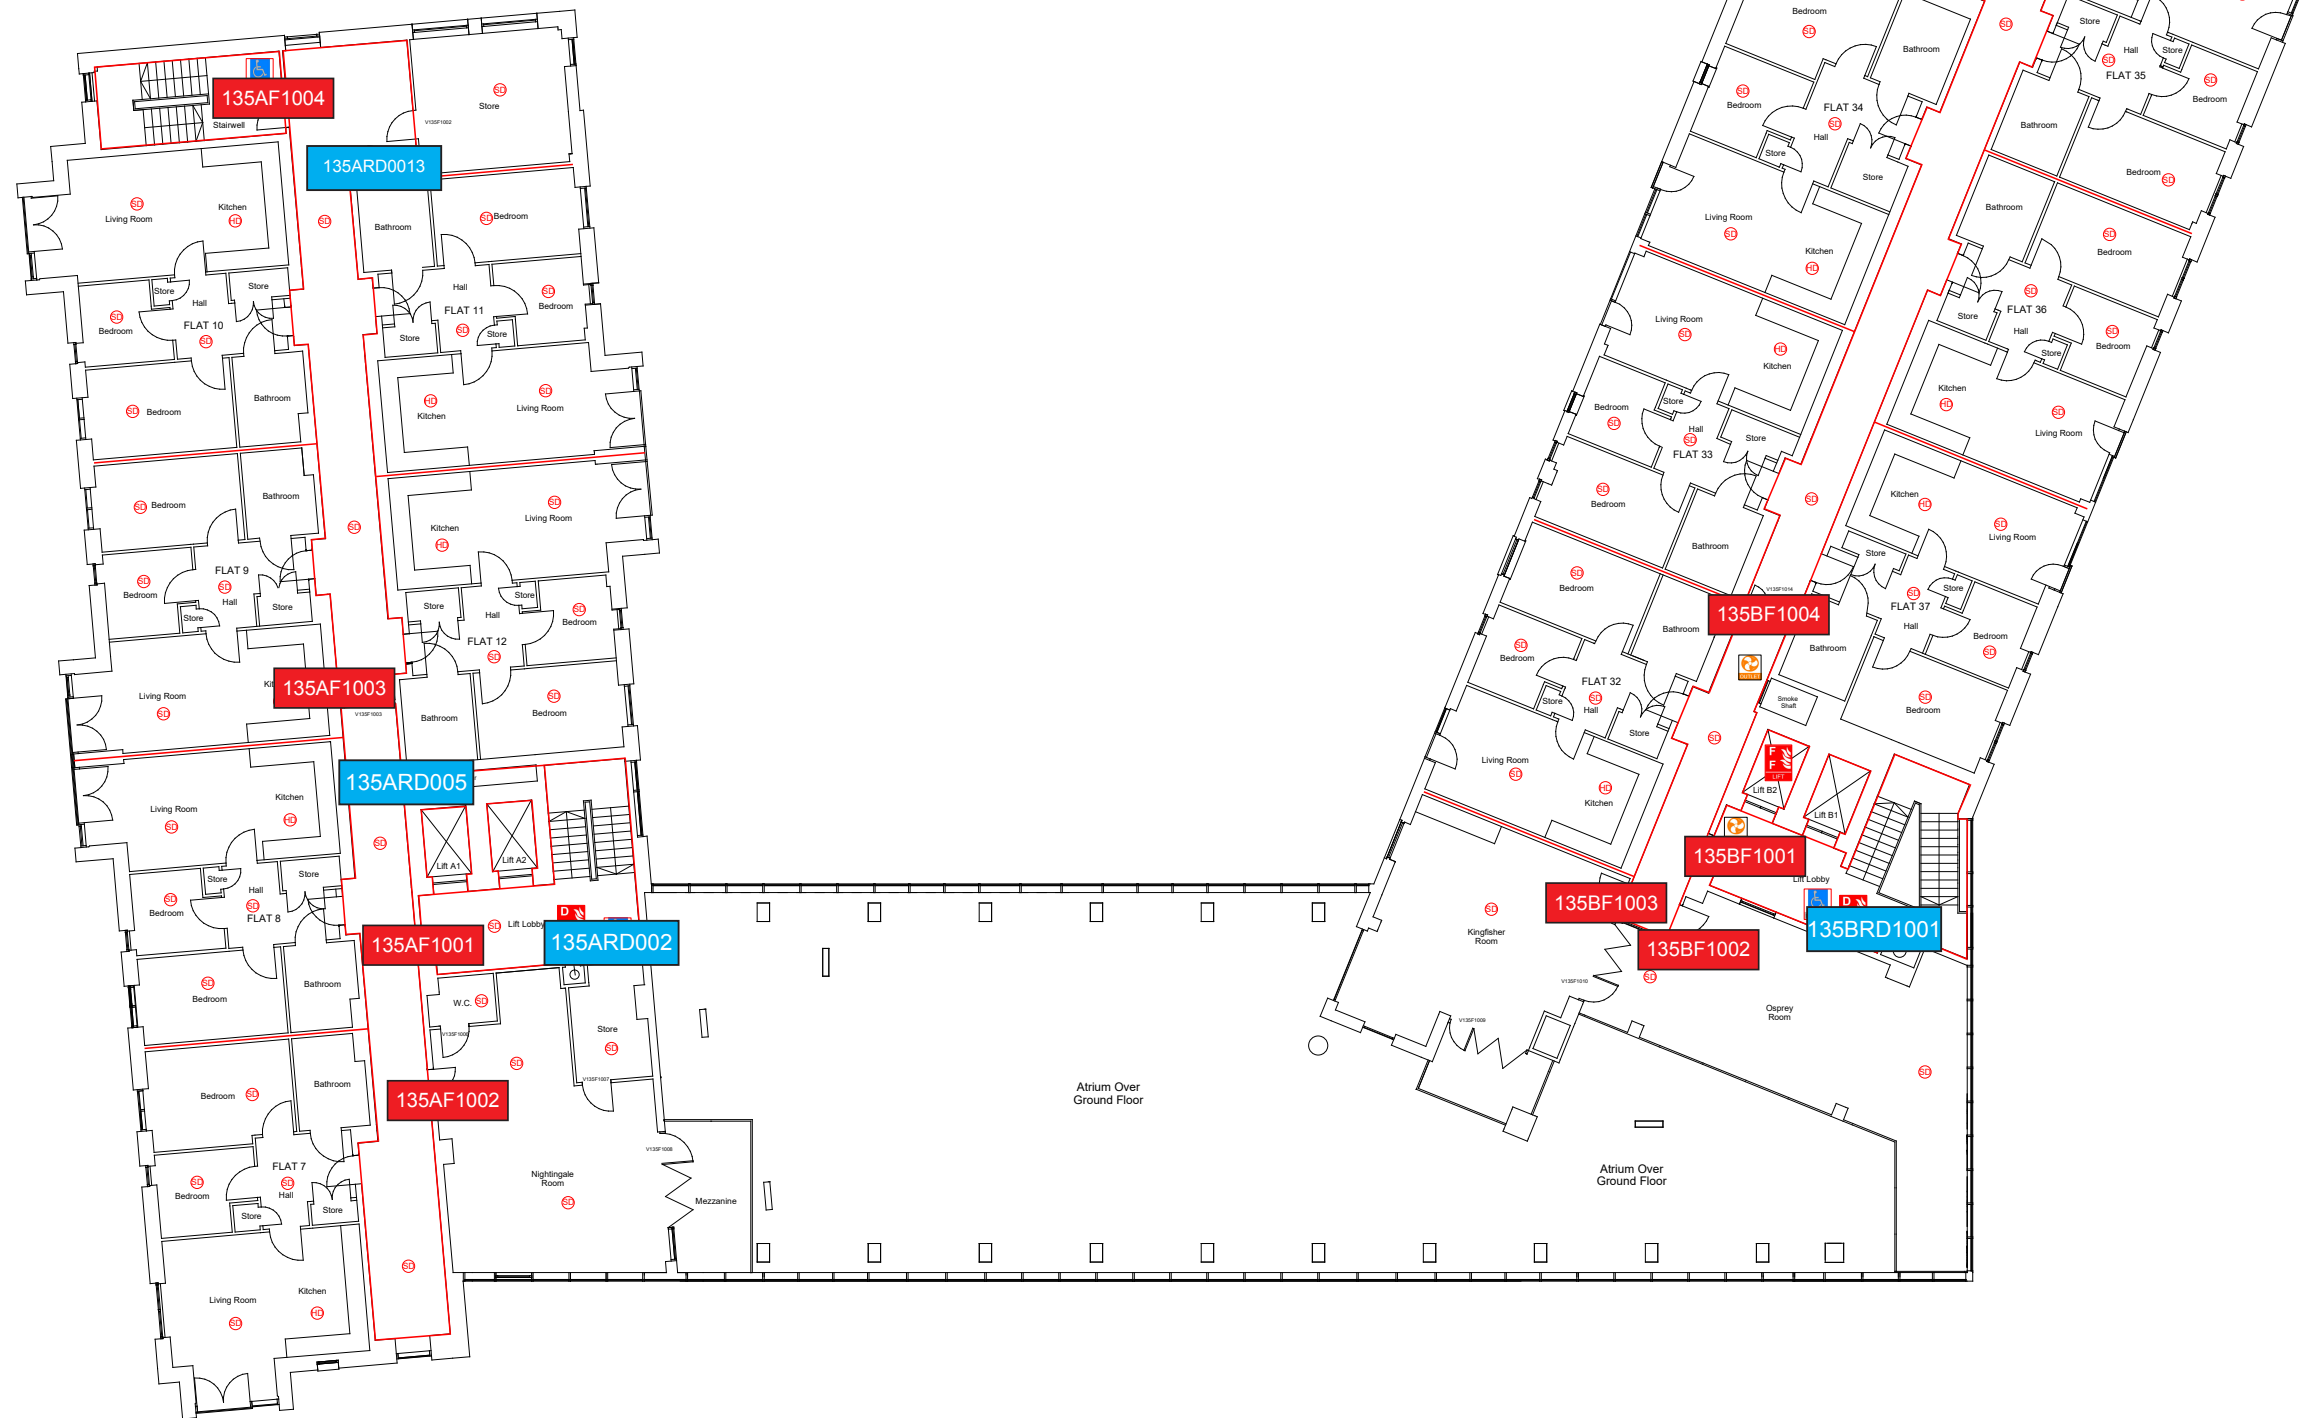

FIRST FLOOR

 

















General Notes

Public areas were surveyed in the building.
Access to all the flats was not possible.

Footprint shown is assumed, the areas not surveyed cannot be relied upon unless checked onsite for accuracy.

Plans are for illustration purposes only and should not be relied upon for any works carried out or for area calculation or building works.

Key:

  	Access Code Requirement		Disabled Refuge Area
	Assembly Point		Emergency Alert System
	Dry Riser Inlet		Fire Alarm Panel
	Dry Riser Outlet		Fire Control Room
	Fire Fighting Lift		Fire Telephone
	Electric Isolation Point		Water Isolation Point
	Main Access		Premises Information Box
	Sprinkler System Valve		Rendezvous Point



Firntec Building Compliance | www.firntec.com | info@firntec.com | 01752 977 147
1st Floor, Endeavour House, 3 Parkway Court, Plymouth, PL6 8LR


Project Address
BLOCKS A, B & COMMUNITY CENTRE
VILLAGE 135
3 HOLLYHEDGE COURT ROAD
WYTHENSHAW
M22 4ZP

Client:
WYTHENSHAW COMMUNITY HOUSING GROUP

Scale: 1:120 @ A1	Date: MAY 2023	Drawn by: NR	Checked by: NR
----------------------	-------------------	-----------------	-------------------


Drawing Title:
FIRST FLOOR PLAN

Drawing No: 108 / 05 / 23	Revision A
------------------------------	---------------

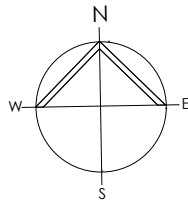

 FIRE DOORS


 RISER DOORS

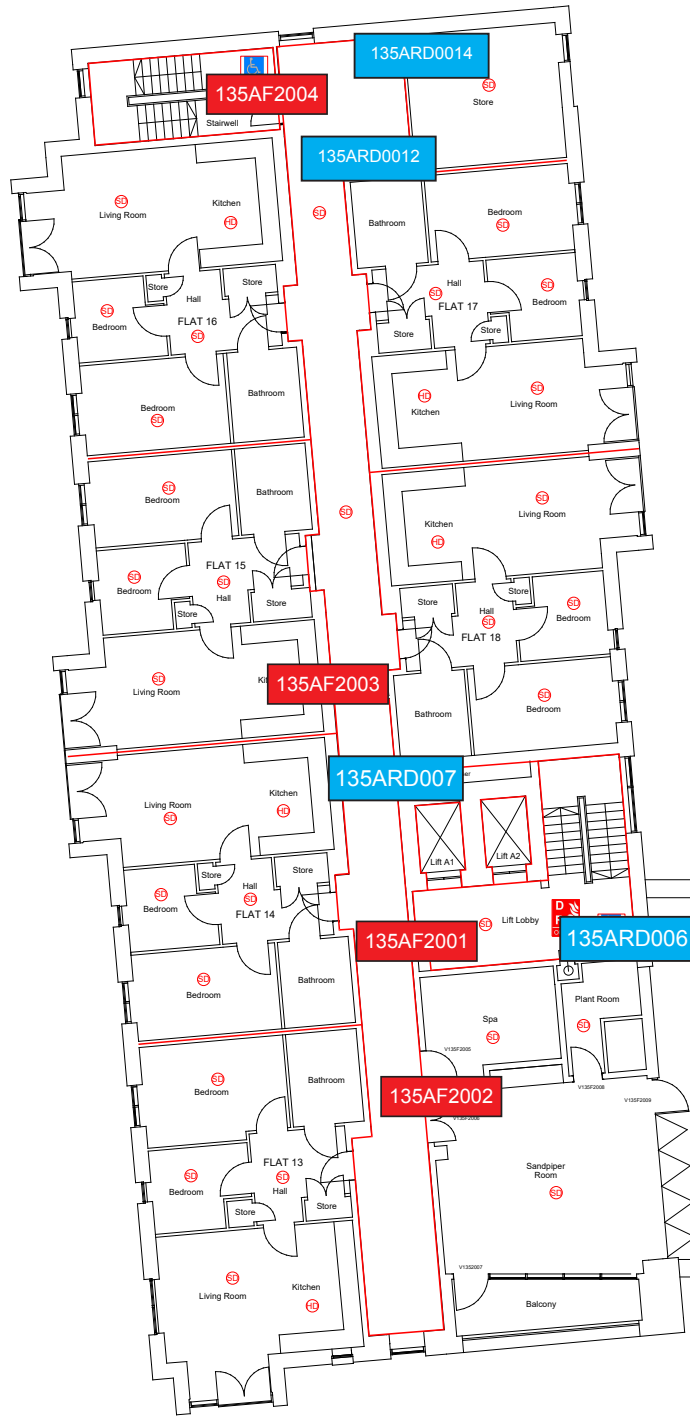

Roof Garden

Covered Walkway
Connecting To
Blocks A + B

SECOND FLOOR

 
















 
General Notes

Public areas were surveyed in the building.
Access to all the flats was not possible.

Footprint shown is assumed, the areas not surveyed cannot
be relied upon unless checked onsite for accuracy.

Plans are for illustration purposes only and should not be
relied upon for any works carried out or for area calculation
or building works.

Key:

	Access Code Requirement		Disabled Refuge Area
	Assembly Point		Emergency Alert System
	Dry Riser Inlet		Fire Alarm Panel
	Dry Riser Outlet		Fire Control Room
	Fire Fighting Lift		Fire Telephone
	Electric Isolation Point		Water Isolation Point
	Main Access		Premises Information Box
	Sprinkler System Valve		Rendezvous Point



Firntec Building Compliance | www.firntec.com | info@firntec.com | 01752 977 147
1st Floor, Endeavour House, 3 Parkway Court, Plymouth, PL6 8LR


Project Address
BLOCKS A, B & COMMUNITY CENTRE
VILLAGE 135
3 HOLLYHEDGE COURT ROAD
WYTHENSHAW
M22 4ZP

Client:
WYTHENSHAW COMMUNITY HOUSING GROUP

Scale: 1:120 @ A1	Date: MAY 2023	Drawn by: NR	Checked by: NR
----------------------	-------------------	-----------------	-------------------


Drawing Title:
SECOND FLOOR PLAN

Drawing No: 109 / 05 / 23	Revision A
------------------------------	---------------

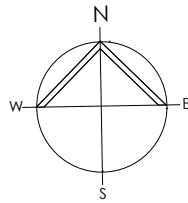

FIRE DOORS

RISER DOORS

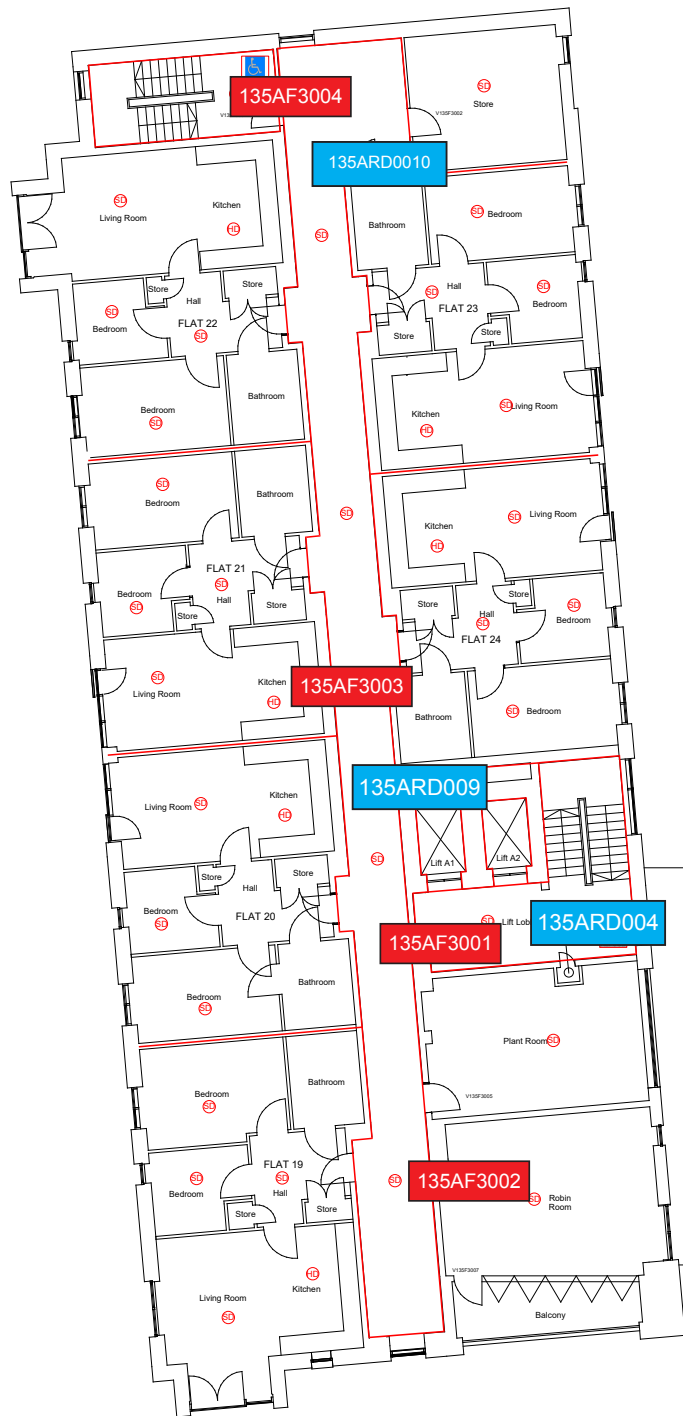

THIRD FLOOR



General Notes

Public areas were surveyed in the building.
Access to all the flats was not possible.


Footprint shown is assumed, the areas not surveyed cannot be relied upon unless checked onsite for accuracy.

Plans are for illustration purposes only and should not be relied upon for any works carried out or for area calculation or building works.

Key:			
	Access Code Requirement		Disabled Refuge Area
	Assembly Point		Emergency Alert System
	Dry Riser Inlet		Fire Alarm Panel
	Dry Riser Outlet		Fire Control Room
	Fire Fighting Lift		Fire Telephone
	Electric Isolation Point		Water Isolation Point
	Main Access		Premises Information Box
	Sprinkler System Valve		Rendezvous Point



Firntec Building Compliance | www.firntec.com | info@firntec.com | 01752 977 147
1st Floor, Endeavour House, 3 Parkway Court, Plymouth, PL6 8LR

Project Address BLOCKS A, B & COMMUNITY CENTRE VILLAGE 135 3 HOLLYHEDGE COURT ROAD WYTHENSHAW M22 4ZP			
Client: WYTHENSHAW COMMUNITY HOUSING GROUP			
Scale: 1:120 @ A1	Date: MAY 2023	Drawn by: NR	Checked by: NR
Drawing Title: THIRD FLOOR PLAN			
Drawing No: 110 / 05 / 23			Revision A

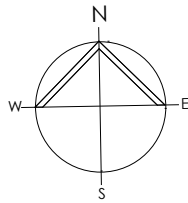


 FIRE DOORS

 RISER DOORS

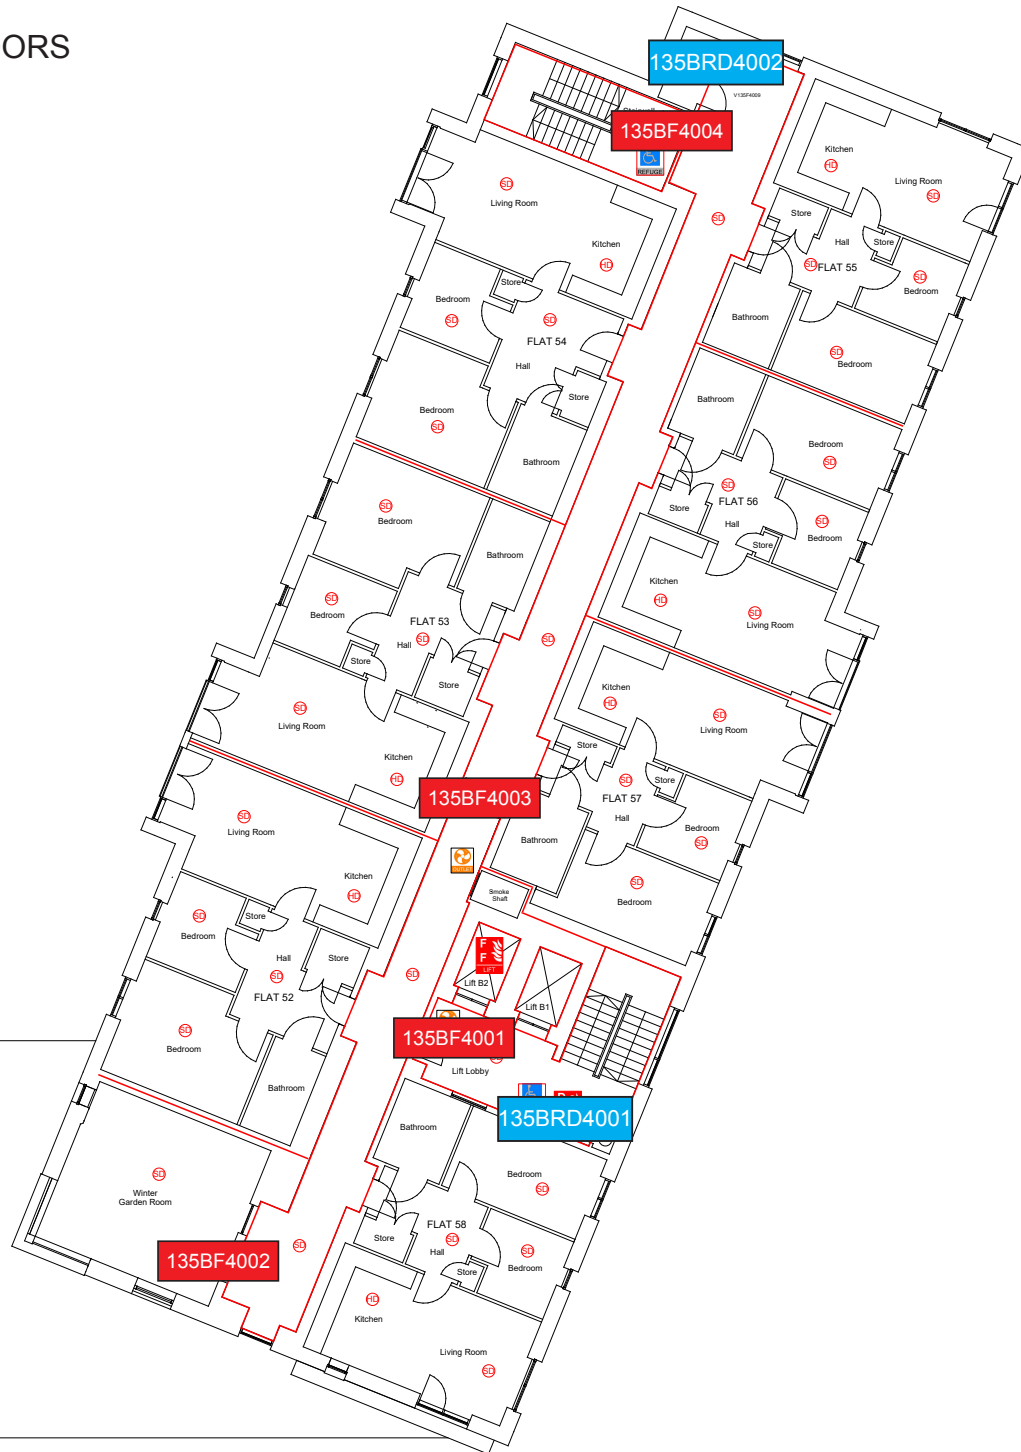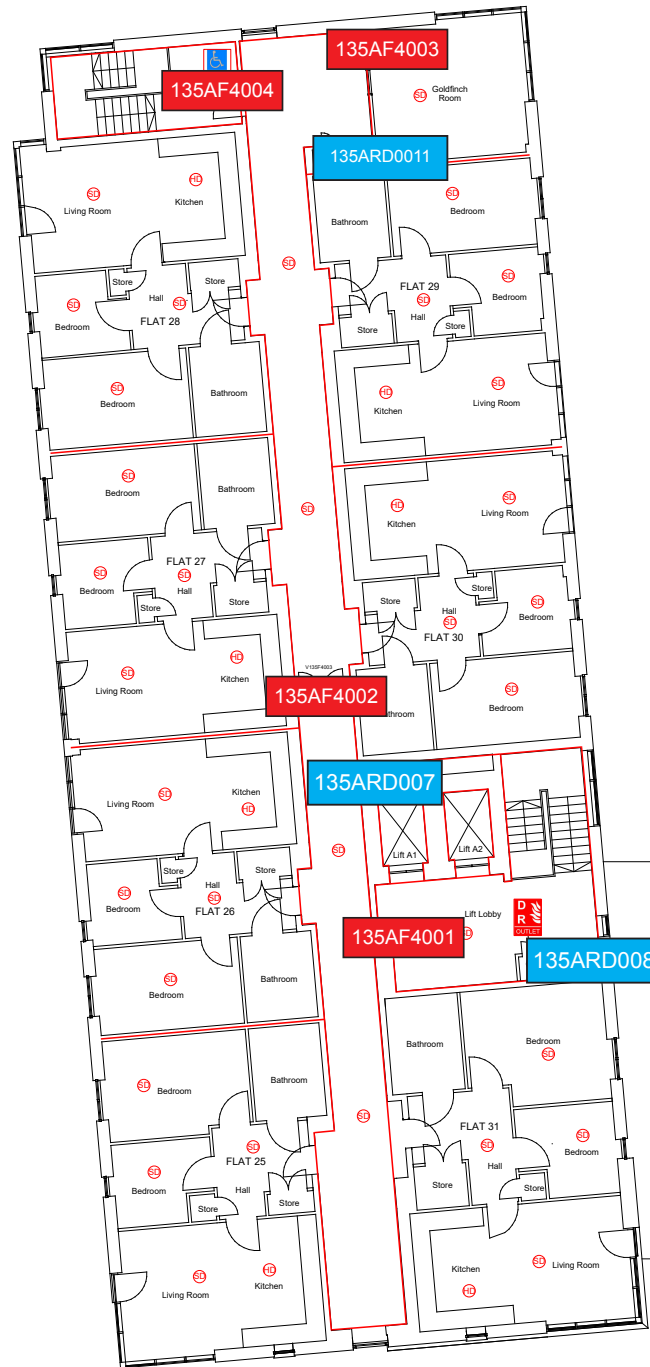

FOURTH FLOOR

 

















General Notes

Public areas were surveyed in the building.
Access to all the flats was not possible.

Footprint shown is assumed, the areas not surveyed cannot be relied upon unless checked onsite for accuracy.

Plans are for illustration purposes only and should not be relied upon for any works carried out or for area calculation or building works.

Key:

  	Access Code Requirement		Disabled Refuge Area
	Assembly Point		Emergency Alert System
	Dry Riser Inlet		Fire Alarm Panel
	Dry Riser Outlet		Fire Control Room
	Fire Fighting Lift		Fire Telephone
	Electric Isolation Point		Water Isolation Point
	Main Access		Premises Information Box
	Sprinkler System Valve		Rendezvous Point



Firntec Building Compliance | www.firntec.com | info@firntec.com | 01752 977 147
1st Floor, Endeavour House, 3 Parkway Court, Plymouth, PL6 8LR


Project Address
BLOCKS A, B & COMMUNITY CENTRE
VILLAGE 135
3 HOLLYHEDGE COURT ROAD
WYTHENSHAW
M22 4ZP

Client:
WYTHENSHAW COMMUNITY HOUSING GROUP

Scale: 1:120 @ A1	Date: MAY 2023	Drawn by: NR	Checked by: NR
----------------------	-------------------	-----------------	-------------------

Drawing Title:
FOURTH FLOOR PLAN


Drawing No: 111 / 05 / 23	Revision A
------------------------------	---------------

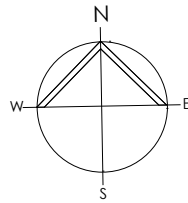

- FIRE DOORS
- RISER DOORS



FIFTH FLOOR

 

General Notes

Public areas were surveyed in the building.
Access to all the flats was not possible.

Footprint shown is assumed, the areas not surveyed cannot be relied upon unless checked onsite for accuracy.

Plans are for illustration purposes only and should not be relied upon for any works carried out or for area calculation or building works.

Key:			
	Access Code Requirement		Disabled Refuge Area
	Assembly Point		Emergency Alert System
	Dry Riser Inlet		Fire Alarm Panel
	Dry Riser Outlet		Fire Control Room
	Fire Fighting Lift		Fire Telephone
	Electric Isolation Point		Water Isolation Point
	Main Access		Premises Information Box
	Sprinkler System Valve		Rendezvous Point




FIRNTEC
BUILDING COMPLIANCE

Firntec Building Compliance | www.firntec.com | info@firntec.com | 01752 977 147

1st Floor, Endeavour House, 3 Parkway Court, Plymouth, PL6 8LR


Project Address BLOCKS A, B & COMMUNITY CENTRE VILLAGE 135 3 HOLLYHEDGE COURT ROAD WYTHENSHAW M22 4ZP			
Client: WYTHENSHAW COMMUNITY HOUSING GROUP			
Scale: 1:120 @ A1	Date: MAY 2023	Drawn by: NR	Checked by: NR
Drawing Title: FIFTH FLOOR PLAN			
Drawing No: 112 / 05 / 23			Revision A

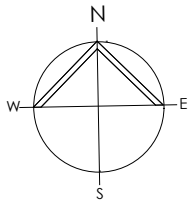

- FIRE DOORS
- RISER DOORS



SIXTH FLOOR

 

General Notes

Public areas were surveyed in the building.
Access to all the flats was not possible.

Footprint shown is assumed, the areas not surveyed cannot be relied upon unless checked onsite for accuracy.

Plans are for illustration purposes only and should not be relied upon for any works carried out or for area calculation or building works.


Key:			
	Access Code Requirement		Disabled Refuge Area
	Assembly Point		Emergency Alert System
	Dry Riser Inlet		Fire Alarm Panel
	Dry Riser Outlet		Fire Control Room
	Fire Fighting Lift		Fire Telephone
	Electric Isolation Point		Water Isolation Point
	Main Access		Premises Information Box
	Sprinkler System Valve		Rendezvous Point



FIRNTEC
BUILDING COMPLIANCE

Firntec Building Compliance | www.firntec.com | info@firntec.com | 01752 977 147
1st Floor, Endeavour House, 3 Parkway Court, Plymouth, PL6 8LR

Project Address BLOCKS A, B & COMMUNITY CENTRE VILLAGE 135 3 HOLLYHEDGE COURT ROAD WYTHENSHAW M22 4ZP			
Client: WYTHENSHAW COMMUNITY HOUSING GROUP			
Scale: 1:120 @ A1	Date: MAY 2023	Drawn by: NR	Checked by: NR
Drawing Title: SIXTH FLOOR PLAN			
Drawing No: 113 / 05 / 23			Revision A

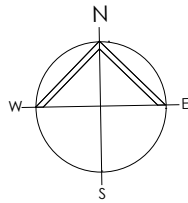


 FIRE DOORS

 RISER DOORS



SEVENTH FLOOR

 

















General Notes

Public areas were surveyed in the building.
Access to all the flats was not possible.

Footprint shown is assumed, the areas not surveyed cannot be relied upon unless checked onsite for accuracy.

 Plans are for illustration purposes only and should not be relied upon for any works carried out or for area calculation or building works.

 Key:			
	Access Code Requirement		Disabled Refuge Area
	Assembly Point		Emergency Alert System
	Dry Riser Inlet		Fire Alarm Panel
	Dry Riser Outlet		Fire Control Room
	Fire Fighting Lift		Fire Telephone
	Electric Isolation Point		Water Isolation Point
	Main Access		Premises Information Box
	Sprinkler System Valve		Rendezvous Point



FIRNTEC
BUILDING COMPLIANCE

Firntec Building Compliance | www.firntec.com | info@firntec.com | 01752 977 147
1st Floor, Endeavour House, 3 Parkway Court, Plymouth, PL6 8LR

Project Address BLOCKS A, B & COMMUNITY CENTRE VILLAGE 135 3 HOLLYHEDGE COURT ROAD WYTHENSHAW M22 4ZP			
Client: WYTHENSHAW COMMUNITY HOUSING GROUP			
Scale: 1:120 @ A1	Date: MAY 2023	Drawn by: NR	Checked by: NR
Drawing Title: SEVENTH FLOOR PLAN			
Drawing No: 114 / 05 / 23			Revision A